


REVISIONS:

NO.	DATE	DESCRIPTION

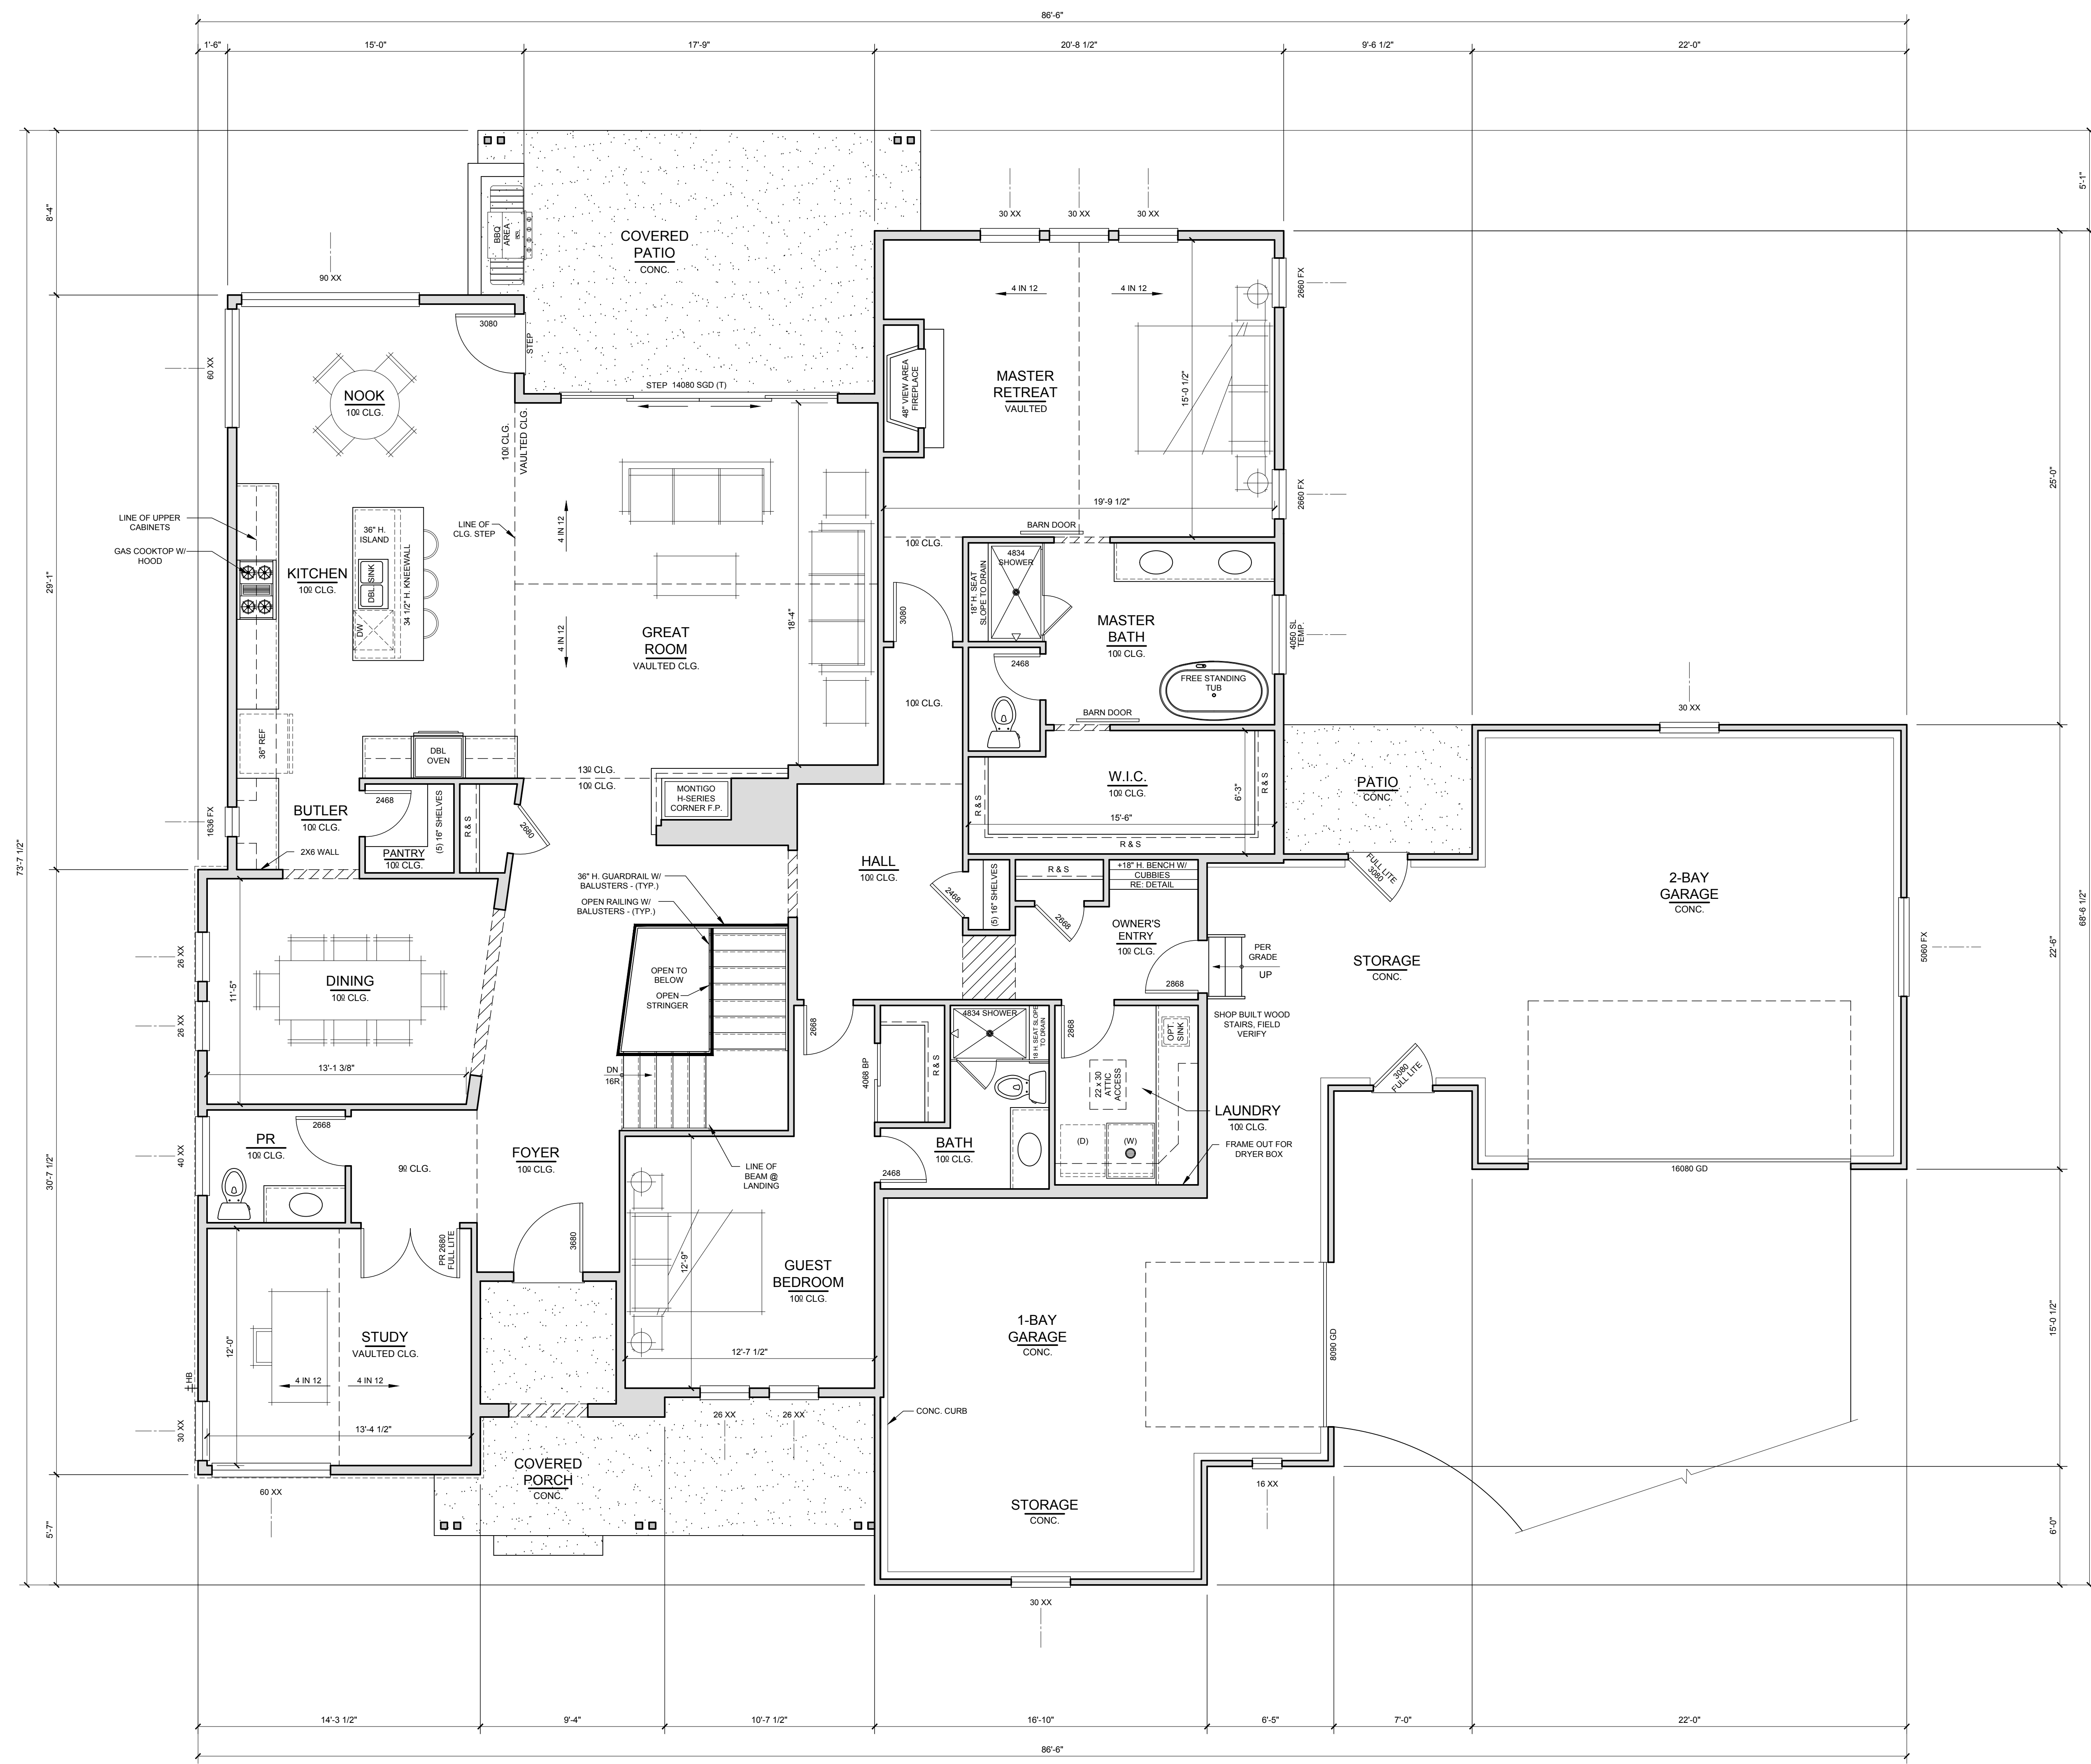

**1 MAIN LEVEL FLOOR PLAN**  
2,746 SQUARE FEET  
SCALE: 1/4" = 1'-0"